

APPLICATION FOR OCCUPANCY
RIGHT-OF-WAY OF COUNTY HIGHWAYS

To: The Board of County Commissioners Brookings County, South Dakota.

Application is made by Qwest Corporation, d/b/a CenturyLink QC for occupancy of Right-of-Way

ADDRESS OF PROPOSED CONSTRUCTION

City/Township Name: Winsor Twp, Section: 28,30,33 Quarter Section:

NE	NW	SE	SW
----	----	----	----

Street/Avenue of Construction: Co. Rd. 8/207th St., Nearest Intersection: 456th Ave. E to 457th Ave.

Distance from nearest intersection: ~70' E of USH 81 & 28' E of 456th Ave. North South

East

 West

A sketch showing the location must be attached.

The following information is pertinent to the proposed installation:

1. Intended usage Communications
2. Cable Type 48 & 144 Fiber Optic
3. Outside Diameter or Pipe Size 1.66"
4. Method of Installation Trenching, boring, plowing
5. Crossing Bituminous Roads boring at a 48" Min. depth

*This installation will comply with the National Safety Code and all Federal Guidelines.

*Warning signs will be installed where appropriate.

*Ditches will be restored back to present condition.

*Owner will move its buried cable or pipe, in case of road construction, at no cost to the County.

*Prior to any road construction or maintenance within the County, the owner shall call South Dakota One-Call at 1-800-781-7474 for location of the facilities.

Signature of Applicant:  Date: 6-13-16
Jeremy Studemann, Mgr, Engr. & Const.-ND/SD

Applicant Address: CenturyLink, 125 South Dakota Avenue, Sioux Falls, SD 57104

Phone: (605) 339-5773 Fax: (605) 339-5652

Signature of Adjacent Landowner: NA Date: _____

(Owns property immediately adjacent to the public right-of-way that is affected by the Applicant's proposed installation)

Adjacent Landowner Address: 

Phone: _____ Fax: _____


Recommended for Approval:

By:  Date: 6-16-16
(Brookings County Superintendent)


Approved: Board of County Commissioners

By: _____ Date: _____
(Commission Chairman)


Kingsbury County, SD

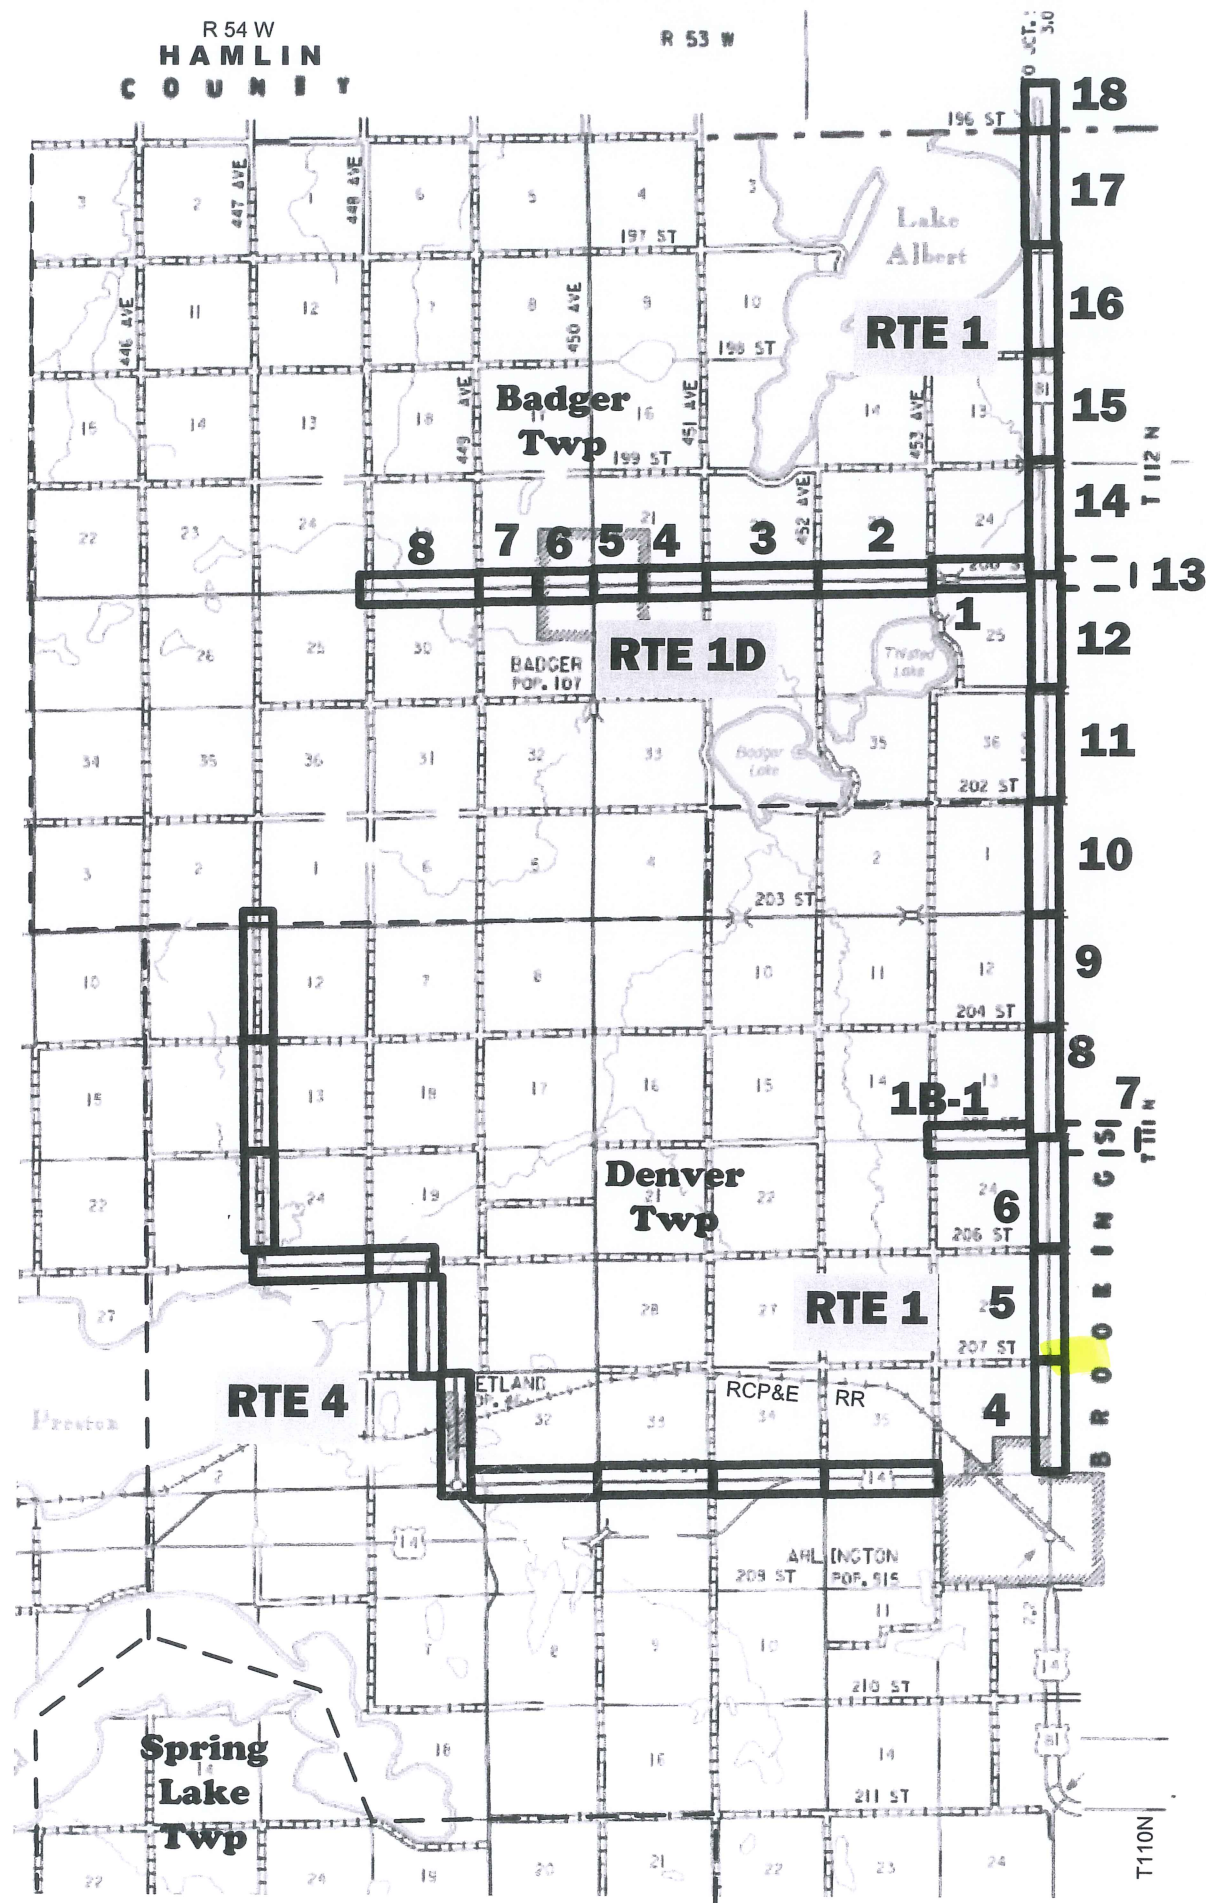

Brookings County, SD

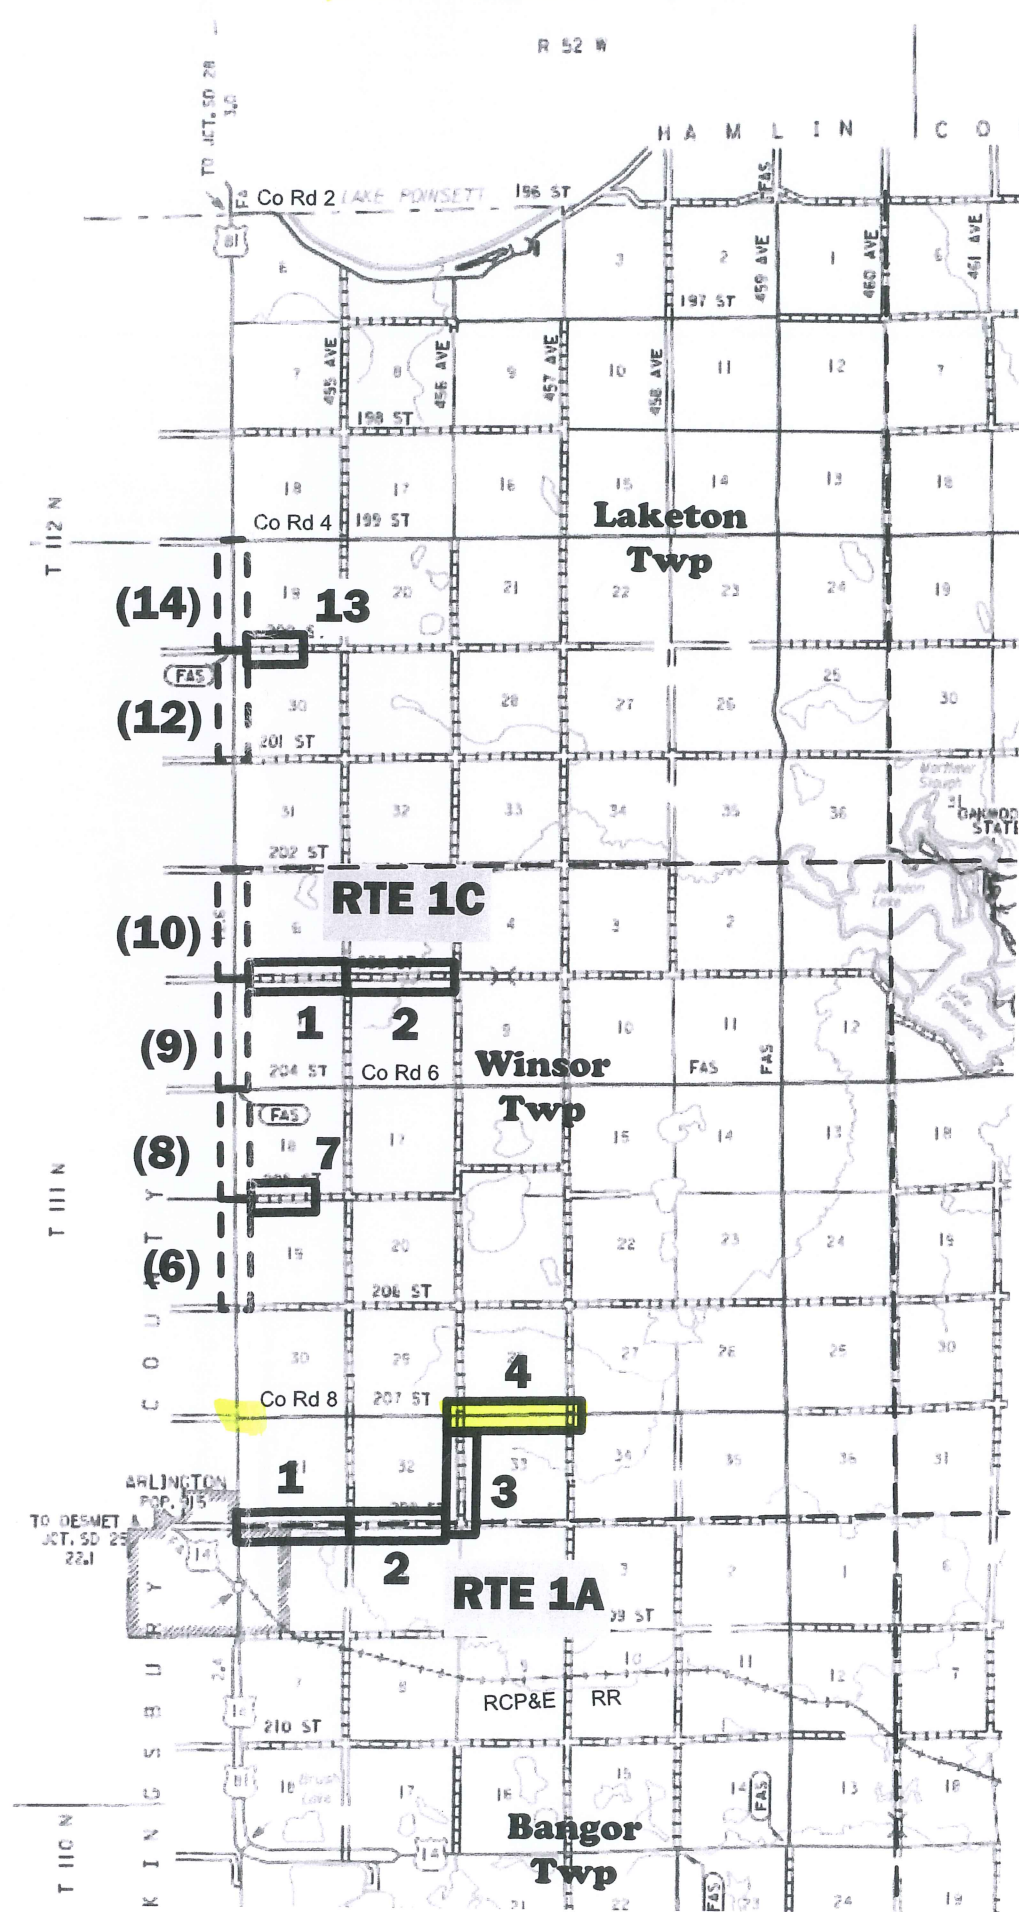

City of Badger

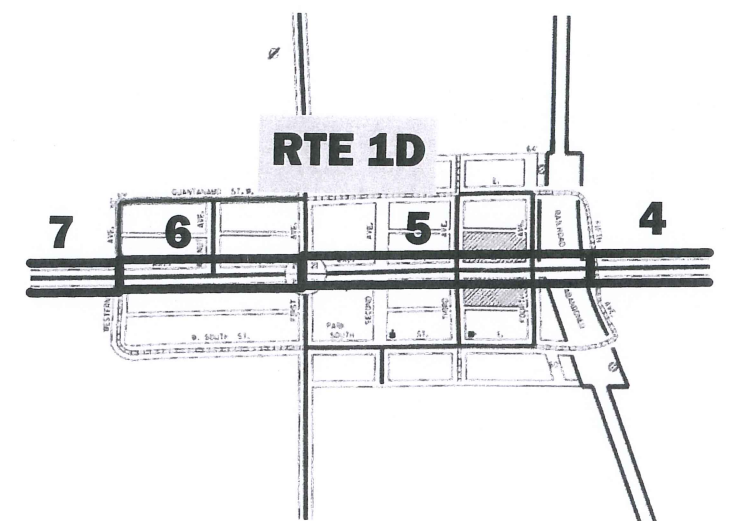

As Staked




Project #: XXX.XX
 Exchange: ARLINGTON, SD CAF II
 Staked By: FEC Date: 6/16
 Revised By: Date:
 Plowed By: Date:
 Tabbed By: Date:


ROW PUBLIC



RTE KEY - 2

Drawing Not to Scale

Sheet 2 of 2

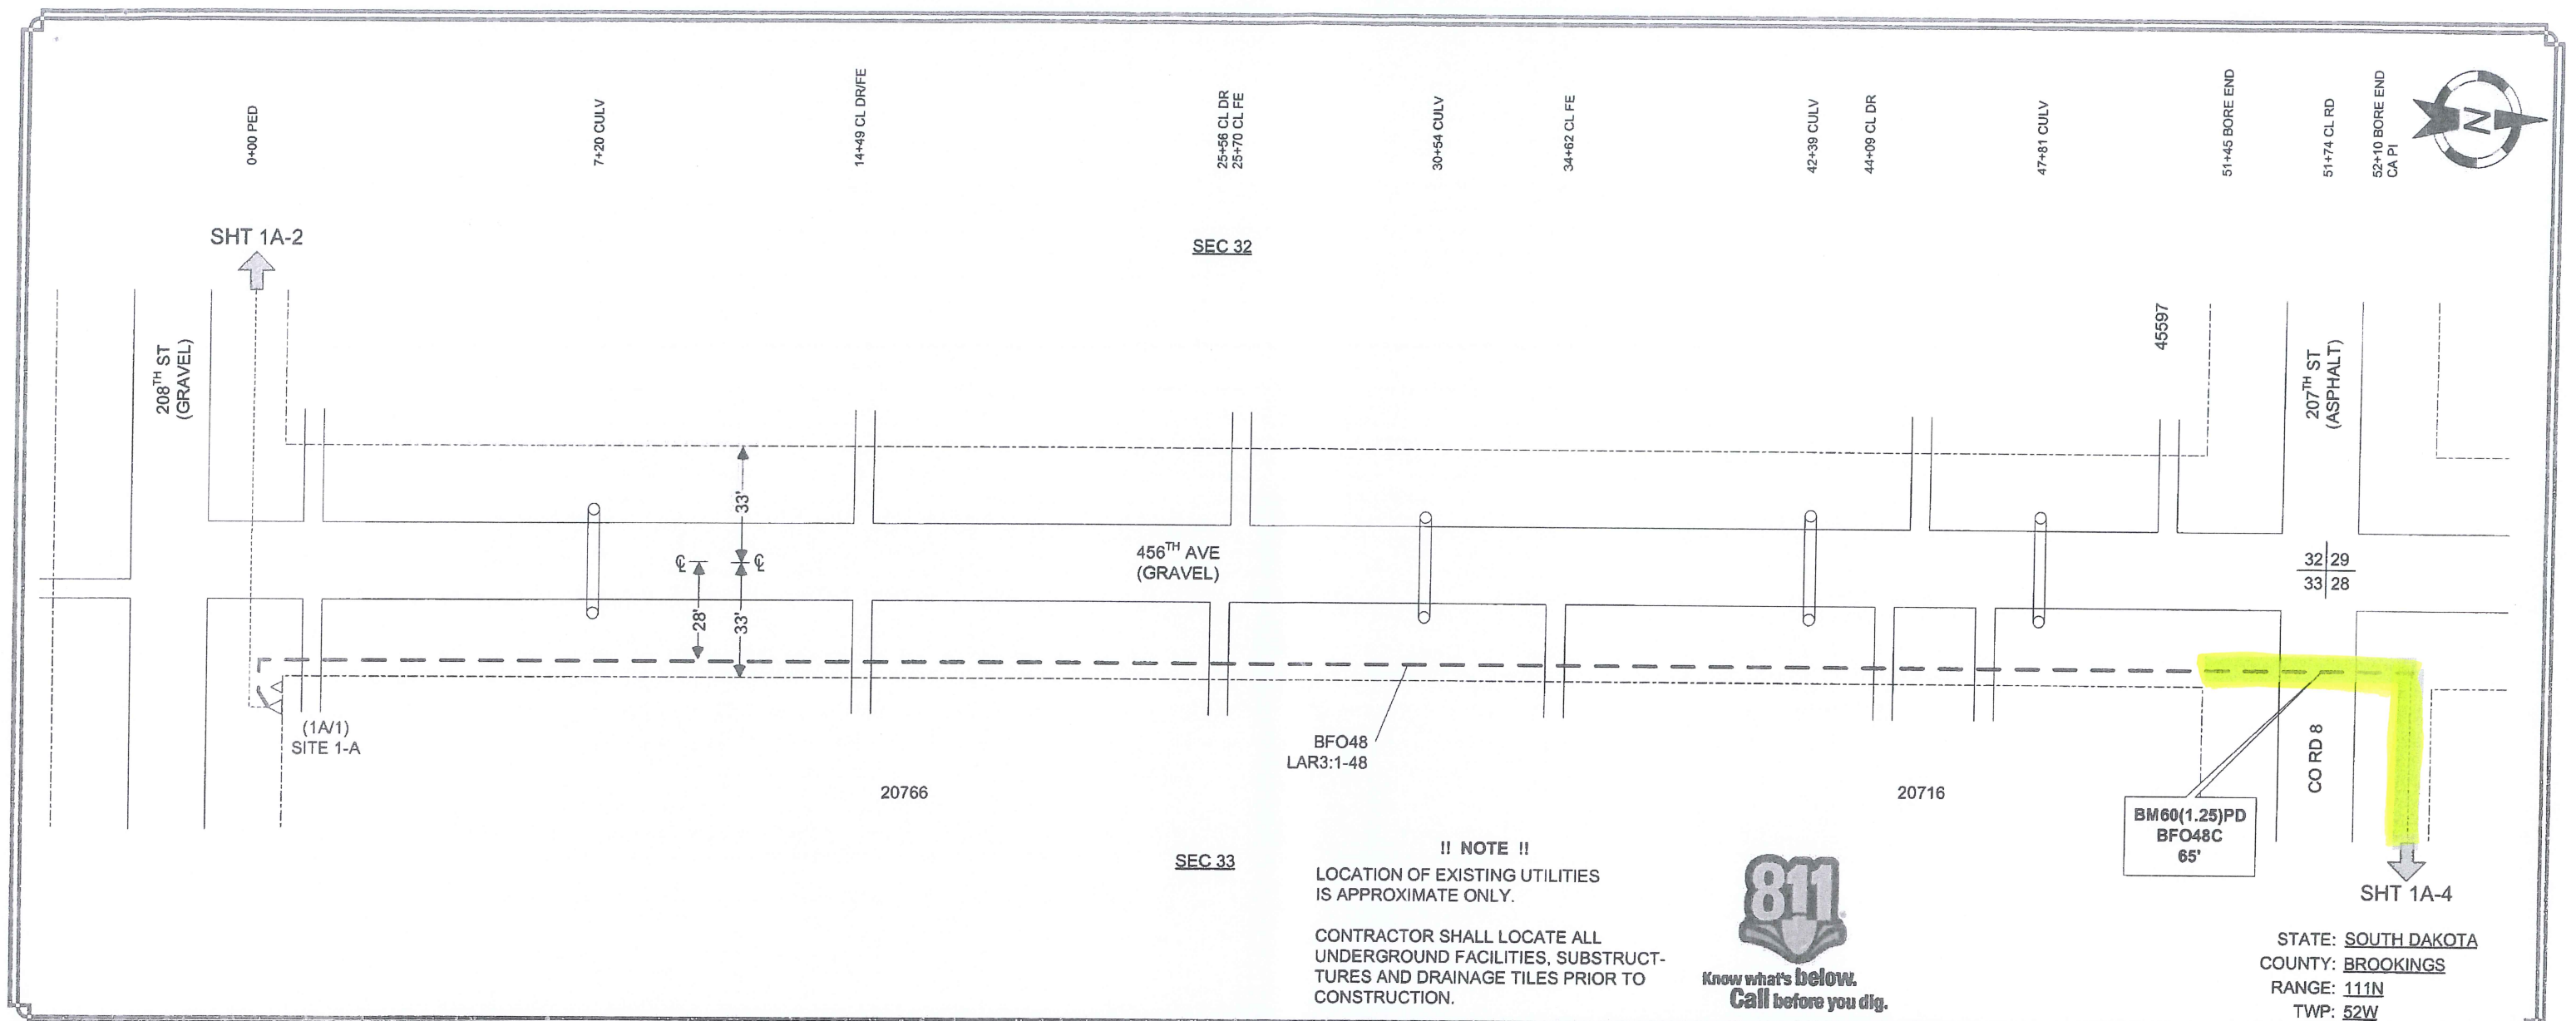[illegible]

<h2 style="margin: 0;">As Staked</h2>			
 CenturyLink™			
Project #:		XXX.XX	
Exchange:		ARLINGTON, SD CAF II	
Staked By:		LM	Date: 5/16
Revised By:			Date: _____
Plowed By:			Date: _____
Tabbed By:			Date: _____
ROW		PUBLIC	
RTE		1A	
<i>Drawing Not to Scale</i>			
Sheet	3	of	4

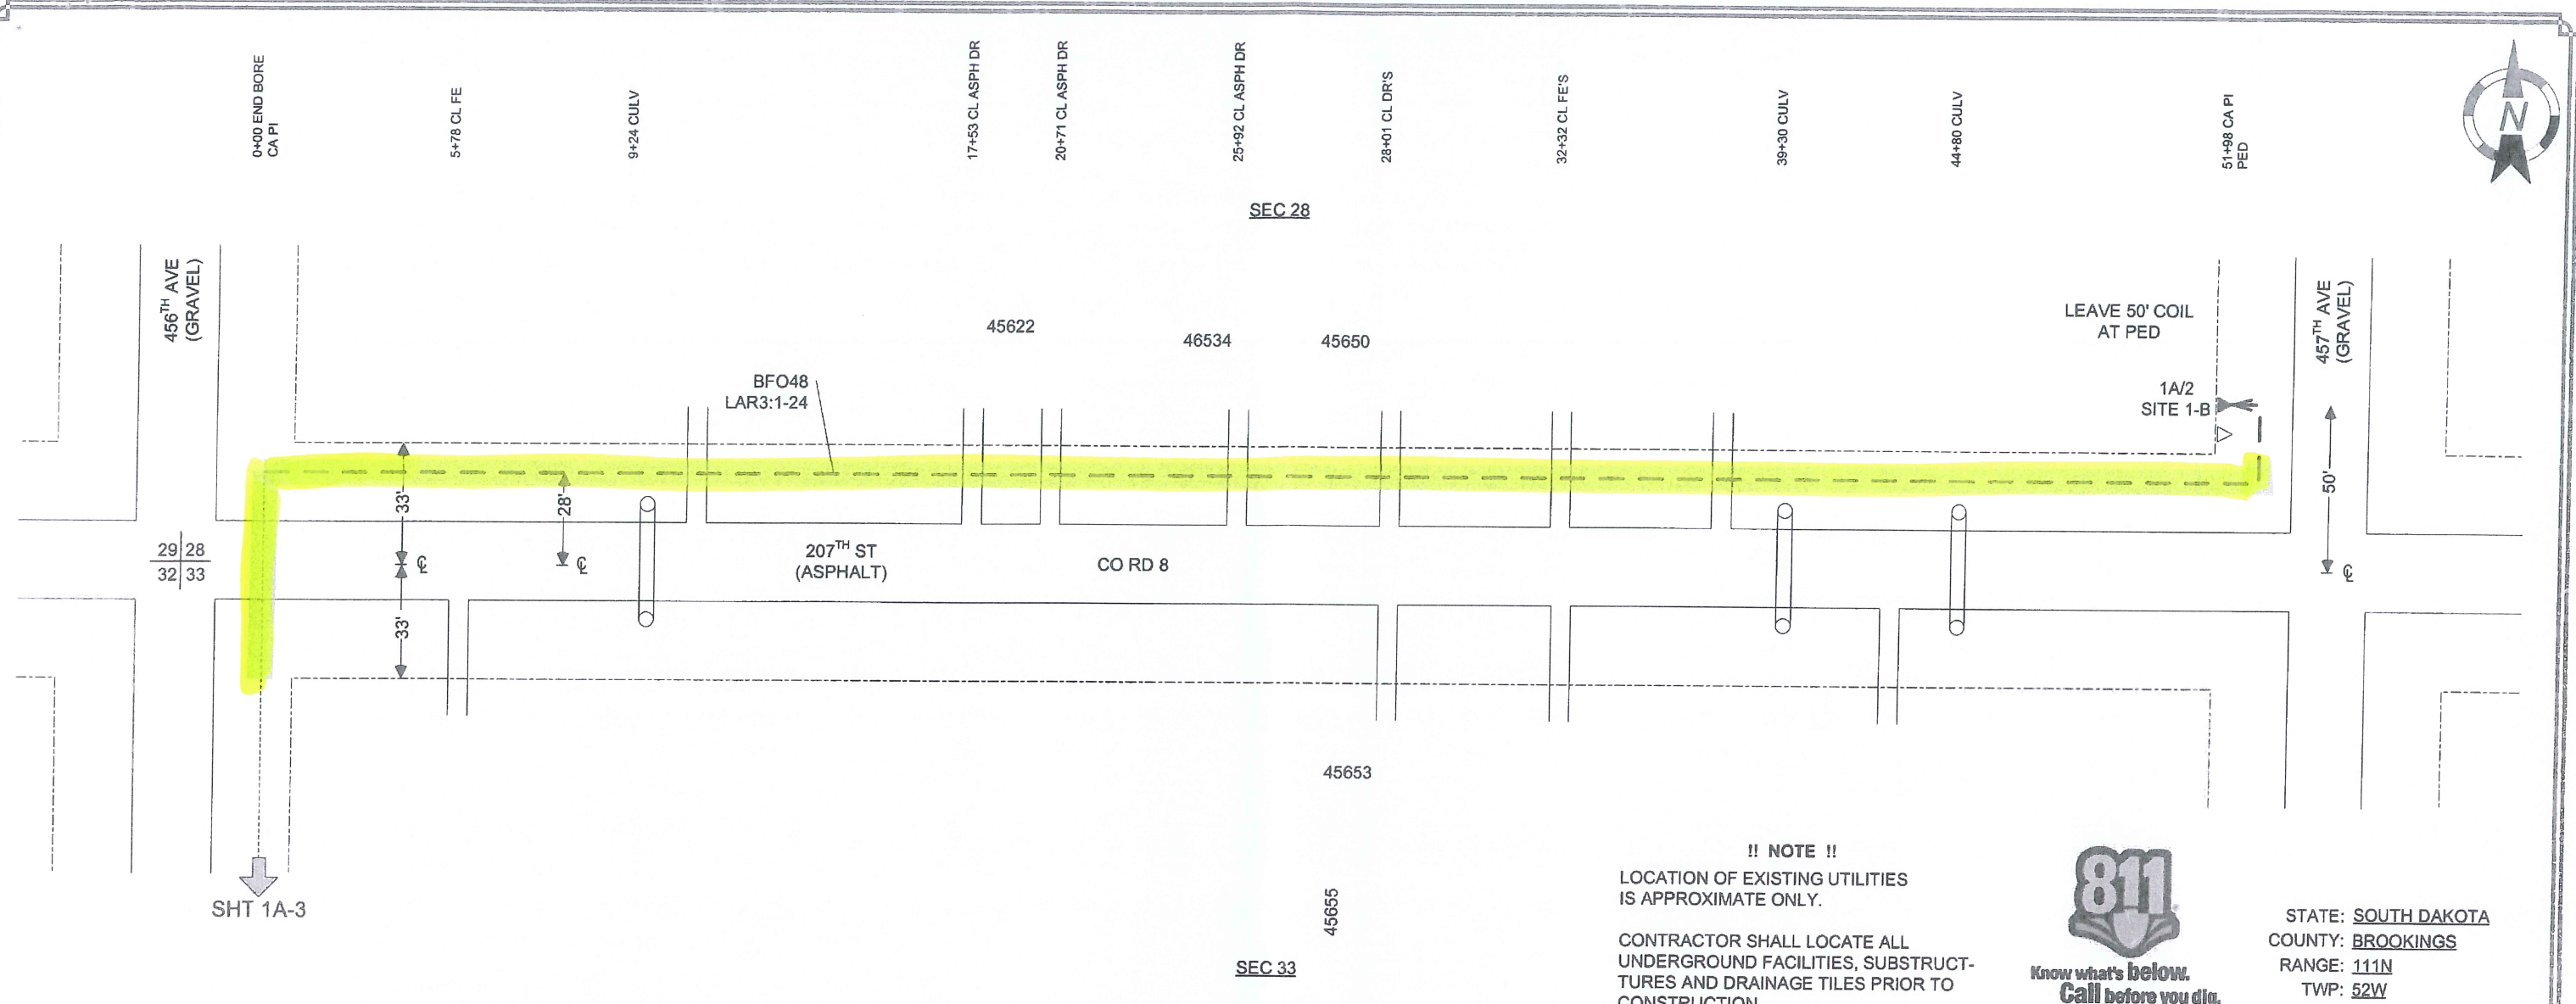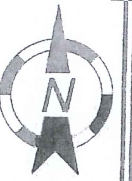

!! NOTE !!
LOCATION OF EXISTING UTILITIES
IS APPROXIMATE ONLY.

CONTRACTOR SHALL LOCATE ALL
UNDERGROUND FACILITIES, SUBSTRUCT-
TURES AND DRAINAGE TILES PRIOR TO
CONSTRUCTION.



STATE: SOUTH DAKOTA
COUNTY: BROOKINGS
RANGE: 111N
TWP: 52W

Station/ Number	BA	BDO 7	BHF (XXXXXX)	HO1	BM					Cable		Comments				
					2 5/8x8	53	60(1.25")PD			BFO48	BFO48C					
1A/2		1		24			65			10,483	65					
TOTAL		1		24			65			10,483	65					

As Staked			
Project #:	XXXX.XX		
Exchange:	ARLINGTON, SD CAF II		
Staked By:	LM	Date:	5/16
Revised By:		Date:	
Plowed By:		Date:	
Tabbed By:		Date:	
ROW	PUBLIC		
RTE	IA		
Drawing Not to Scale			
Sheet	4	of	4